


18.67	48.41	26.00	47.98	N 71.09 25.4 E
11.00	11.41			

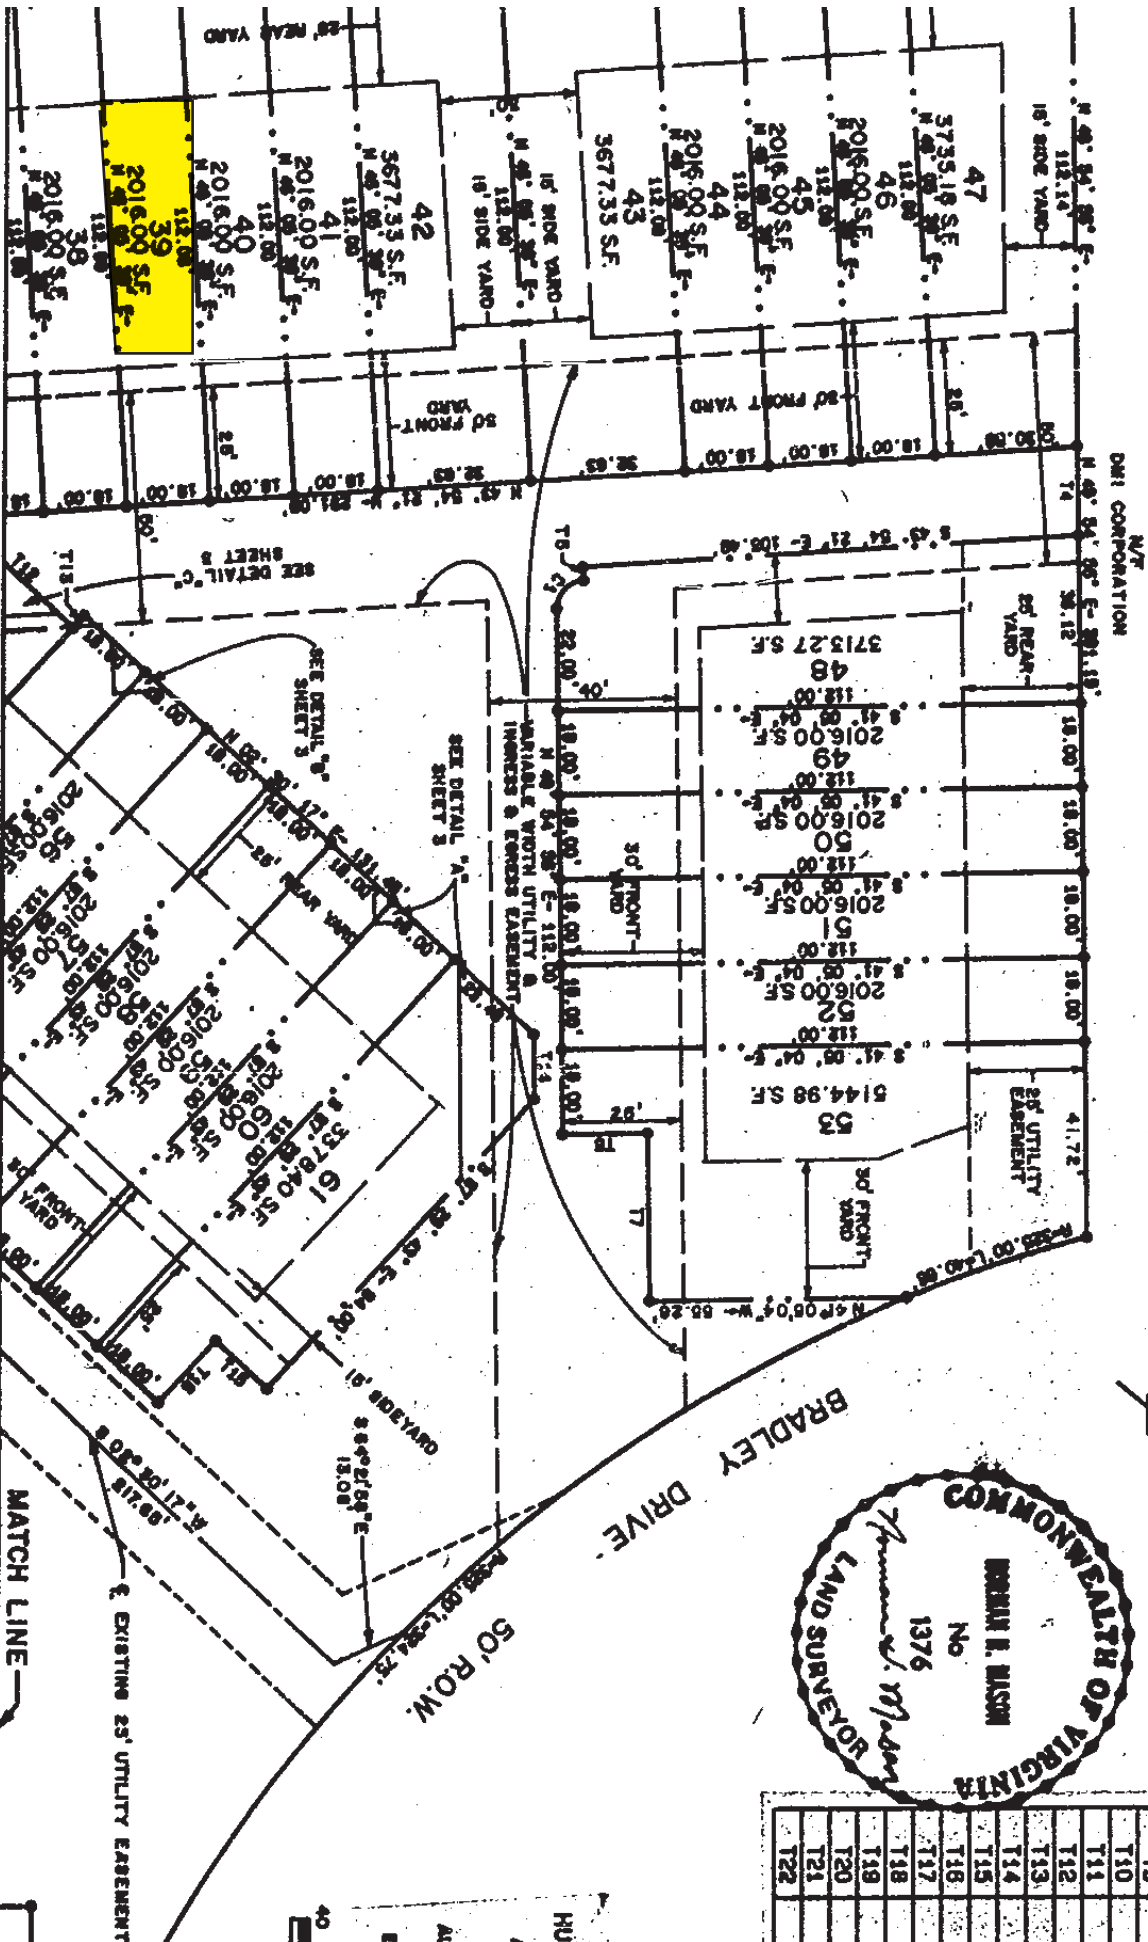

73	S 40° 00'
74	N 40° 04'
75	N 40° 05'
76	N 41° 05'
77	N 48° 54'
78	S 40° 11'
79	S 02° 30'
80	N 07° 29'
81	S 02° 30'
82	N 02° 30'
83	N 07° 29'
84	N 48° 54'
85	S 02° 30'
86	S 07° 28'
87	N 49° 48'
88	S 40° 05'
89	N 48° 48'
90	N 48° 48'
91	N 02° 22'
92	S 02° 22'

HUNTERS RIDGE
SEC. 1
A SUBDIVISION
DML CON
MAINTENANCE
AUGUST 4, 1988
LANGLEY &
DANIEL R. A.
WILLIAMS